


NUNGARIN MAIN STREET
MAIN STREET PRECINCT PLAN

DWG EMG-62-01
REV 6
DATE 20-07-22
SCALE 1:2000 @ A3

© THIS DRAWING CAN NOT BE PUBLISHED OR DISPLAYED WITHOUT THE WRITTEN PERMISSION OF THE CLIENT AND AUTHOR, AND IS ISSUED FOR INFORMATION PURPOSES ONLY AND MAY ALTER WITHOUT NOTIFICATION.
LICENSURENT 200/C15EMMS2 Nungarin Main Street 2022/01 Concept & Report/04/04/2022 Nungarin Main Street Concept v04/04/2022 Nungarin Main Street Concept - Stage 2 - REV A.indd



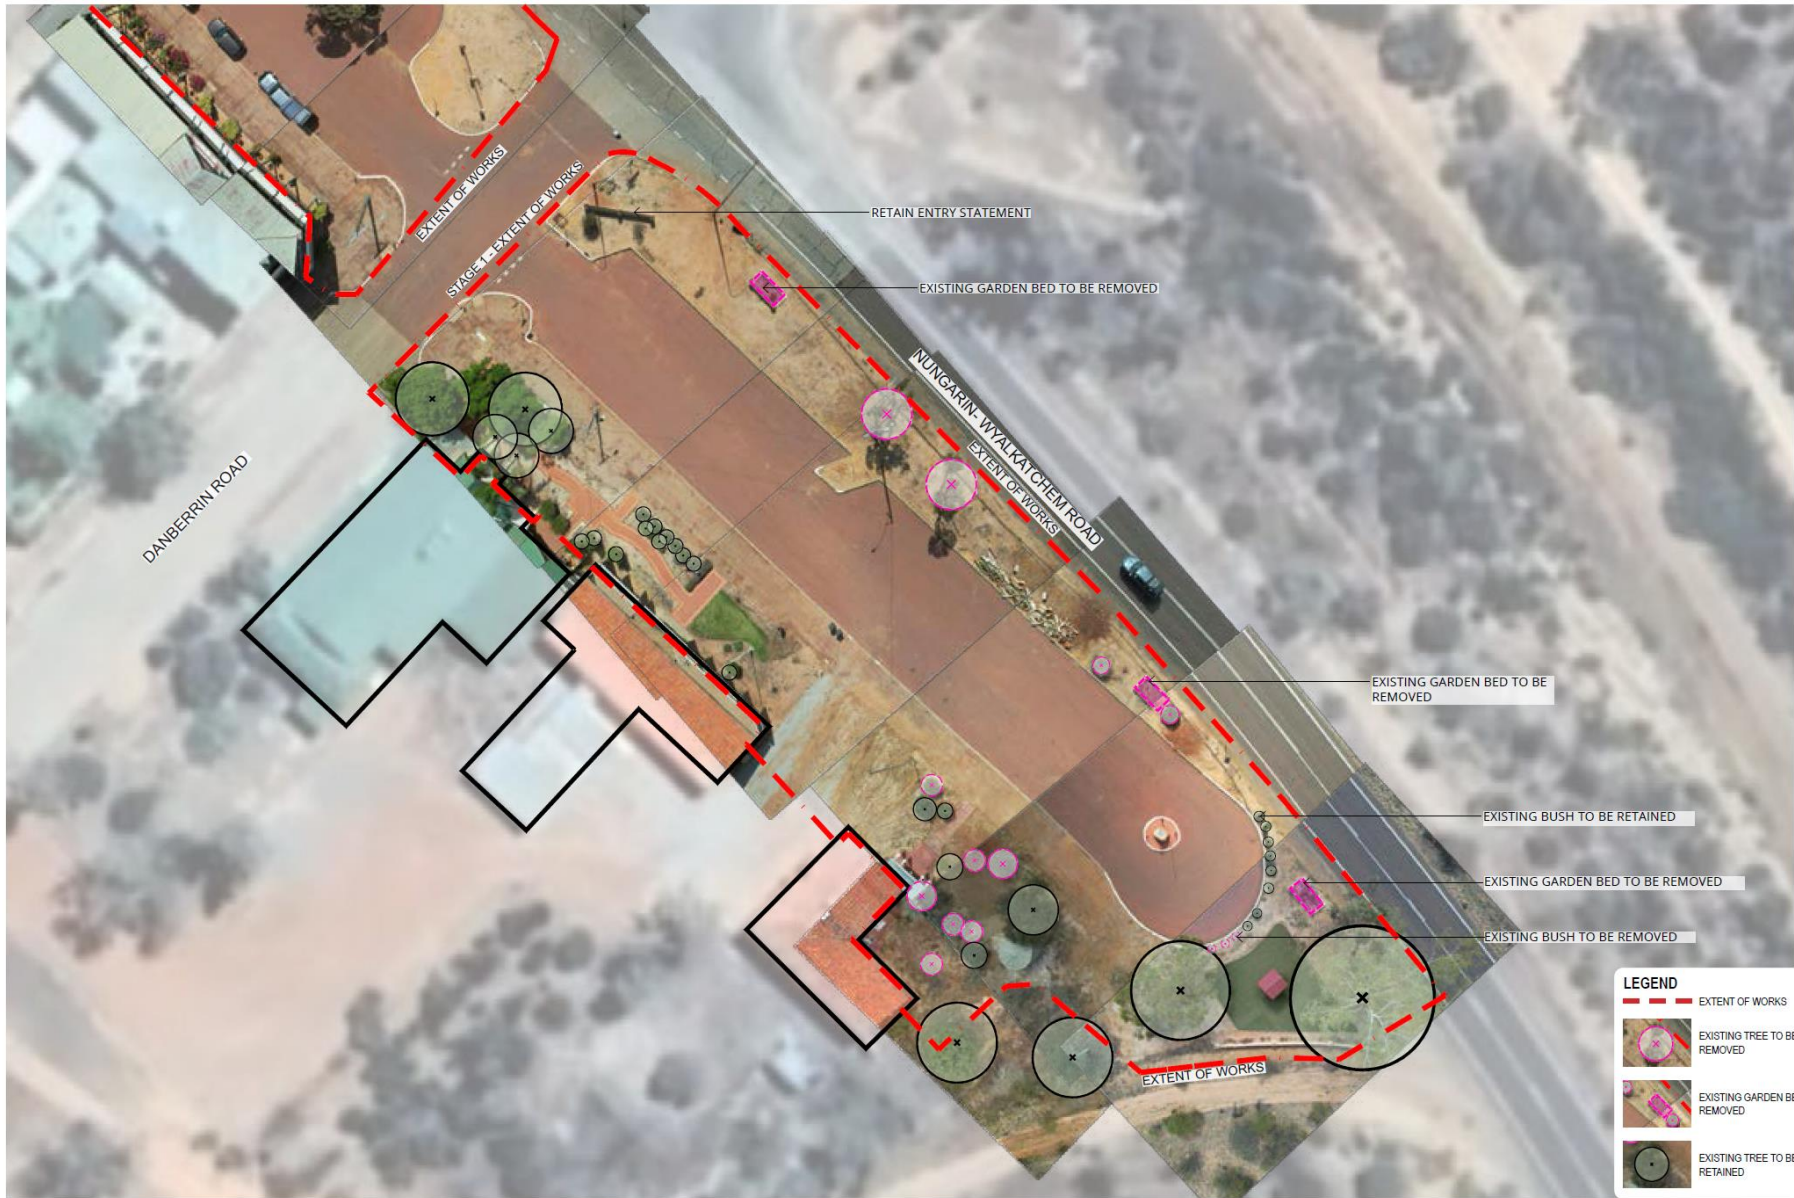


NUNGARIN MAIN STREET
DEMOLITION PLAN 1

DWG EMG-42-02
REV A
DATE 20-07-22
SCALE 1:500 @ A3
© THIS DRAWING CAN NOT BE REPRODUCED OR DISPLAYED WITHOUT THE WRITTEN PERMISSION OF THE CLIENT AND AUTHOR, AND IS SOLELY FOR INFORMATION PURPOSES ONLY AND MAY ALTER WITHOUT NOTICE.
LICENSURE PROJECT: EMG22 Nungarin Main Street 2022 Concept & Support Works Nungarin Main Street Concept and Final A3 Nungarin Main Street Concept Stage 2 REV A final





LEGEND

-  EXTENT OF WORKS
-  EXISTING TREE TO BE REMOVED
-  EXISTING GARDEN BED TO BE REMOVED
-  EXISTING TREE TO BE RETAINED

NUNGARIN MAIN STREET
DEMOLITION PLAN 2

DWG EMG-02-03
REV A
DATE 20-07-22
SCALE 1:500 @ A3

0 2.5 5.0 7.5 10.0 12.5 m


emerge
ASSOCIATES
Integrated Science & Design

© THIS DRAWING CAN NOT BE REPRODUCED OR DISPLAYED WITHOUT THE WRITTEN PERMISSION OF THE CLIENT AND AUTHORITY AND IS SOLELY FOR INFORMATION PURPOSES ONLY AND MAY ALTER WITHOUT NOTIFICATION.
LICENSURE PROJECT: EMG02 Nungarin Main Street 202202 Concept & Support Areas Nungarin Main Street Concept and Plan for Nungarin Main Street Concept Stage 2 REV A.indd



NUNGARIN MAIN STREET
DEMOLITION PLAN 3

DWG EMG-62-04
REV A
DATE 20-07-22
SCALE 1:500 @ A3

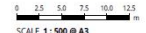





© THIS DRAWING CAN NOT BE REPRODUCED OR DISPLAYED WITHOUT THE WRITTEN PERMISSION OF THE CLIENT AND AUTHOR AND IS ISSUED FOR INFORMATION PURPOSES ONLY AND MAY ALTER WITHOUT NOTIFICATION.
CURRENT PROJECT: EMG62 Nungarin Main Street 202202 Concept & Support Phase Nungarin Main Street Concept and Plan Nungarin Main Street Concept - Rev A.indd






LEGEND

-  EXTENT OF WORKS
-  EXISTING TREE TO BE REMOVED
-  EXISTING GARDEN BED TO BE REMOVED
-  EXISTING TREE TO BE RETAINED

NUNGARIN MAIN STREET
DEMOLITION PLAN 4

DWG: EMG-62-05
 REV: A
 DATE: 20-07-22
 SCALE: 1:500 @ A3

 

© THIS DRAWING CAN NOT BE PUBLISHED OR DISPLAYED WITHOUT THE WRITTEN PERMISSION OF THE CLIENT AND AUTHOR, AND IS ISSUED FOR INFORMATION PURPOSES ONLY AND MAY ALTER WITHOUT NOTIFICATION.
 CURRENT PROJECT: EMG62 Nungarin Main Street 202202 Concept & Report, Main Street Concept, Nungarin Main Street Concept, Nungarin Main Street Concept, Stage 2, Rev A.indd





SUCCULENT FEATURE PLANTING			
KEY	BOTANIC NAME	COMMON NAME	%
ALAL	ALOE ALWAYS RED (PBR)	ALOE	20
CARP	CARPOBROTUS 'CARI10' PBR	AUSSIE RAMBLER - PIG FACE	50
DOME	DOROTHEANTHUS MEZOO	DOROTHEANTHUS MEZOO	15
ECMO	ECHVEERIA MORNING BEAUTY	ECHVEERIA	15

LOW PLANTING MIX			
KEY	BOTANIC NAME	COMMON NAME	%
DILR	DIANELLA 'LITTLE REV'	LITTLE REV	25
DICR	DISPHYMA CRASSIFOLIUM	ROUND LEAVED PIGFACE	25
GARI	GAZANIA RIGENS	GAZANIA	25

MEDIUM PLANTING MIX			
KEY	BOTANIC NAME	COMMON NAME	%
AGSI	AGAVE SILVER TRIM (PBR)	VARIEGATED CENTURY PLANT	25
GRCR	GREVILLEA CRITHMIFOLIA	GREVILLEA	50
LOCO	LOMANDRA CONFERTIFOLIA 'LITTLE CON'	DWARF MATT RUSH	25

MEDIUM-LARGE PLANTING MIX			
KEY	BOTANIC NAME	COMMON NAME	%
ADDE	ADENIUM PICOTEE	DESERT ROSE	50
FUME	FURCRAEA MEDIOPICATA	MAURITIUS HEMP	50
SEBL	SENECIO BLUE CHALK STICKS	BLUE CHALK STICKS	50

SCREEN PLANTING MIX 1			
KEY	BOTANIC NAME	COMMON NAME	%
ALHU	ALYOGYNE HUEGELII 'WEST COAST GEM'	'NATIVE HIBISCUS	50
BOPU	BOUGAINVILLEA	'PURPLE QUEEN'/ 'GOLD RUSH'/ 'WHITE STRIPE'	50

SCREEN PLANTING MIX 2			
KEY	BOTANIC NAME	COMMON NAME	%
LAMO	LANTANA MONTEVIDENSIS	TRAILING LANTANA	50
NEOL	NERIUM OLEANDER	PINK OLEANDER	50

LEGEND

- EXTENT OF WORKS
- FEATURE SUCCULENT PLANTING
- GROUNDCOVER - LOW PLANTING
- MEDIUM PLANTING
- MEDIUM - LARGE PLANTING
- SCREENING PLANTING MIX 1
- SCREENING PLANTING MIX 2
- SYNTHETIC TURF TO MATCH EXISTING
- COMPACTED GRAVEL TO ALFRESCO
- MORTARED ROAD ROCK EDGE TO CREATE INFORMAL EDGING
- PROPOSED TREE
- EXISTING TREE
- FEATURE ROCK BOULDER
- EXISTING LIGHT POLE

NUNGARIN MAIN STREET
CIVIC PRECINCT CONCEPT PLAN STAGE ONE

DWG EMG-42-06
REV A
DATE 20-07-22
SCALE 1:500 @ A3

emerge
ASSOCIATES
Integrated Science & Design

© THIS DRAWING CAN NOT BE REPRODUCED OR PUBLISHED OR SOLELY USED WITHOUT THE WRITTEN PERMISSION OF THE CLIENT AND AUTHOR, AND IS SOLELY FOR INFORMATION PURPOSES ONLY AND MAY ALTER WITHOUT NOTIFICATION.
PROJECT: EMG42-06 Nungarin Main Street 202202 Concept & Report Made Nungarin Main Street Concept (Final) Nungarin Main Street Landscape Supply 2 REV A.indd



Remove all Synthetic Turf on verge

- LEGEND**
- EXTENT OF WORKS
 - FEATURE SUCCULENT PLANTING
 - GROUNDCOVER - LOW PLANTING
 - MEDIUM PLANTING
 - MEDIUM - LARGE PLANTING
 - SYNTHETIC TURF TO MATCH EXISTING
 - COMPACTED GRAVEL PATH
 - PROPOSED TREE
 - EXISTING TREE
 - MORTARED ROAD ROCK EDGE TO CREATE INFORMAL EDGING
 - PROPOSED TREE WITH GARDEN BED UNDER 1.5M X 1.5M
 - FEATURE ROCK BOULDER
 - EXISTING LIGHT POLE





- LEGEND**
- EXTENT OF WORKS
 - FEATURE SUCCULENT PLANTING
 - GROUND COVER - LOW PLANTING
 - MEDIUM PLANTING
 - MEDIUM - LARGE PLANTING
 - SYNTHETIC TURF TO MATCH EXISTING
 - COMPACTED GRAVEL PATH
 - PROPOSED TREE
 - EXISTING TREE
 - MORTARED ROAD ROCK EDGE TO CREATE INFORMAL EDGING
 - PROPOSED TREE WITH GARDEN BED UNDER 1.5M X 1.5M
 - FEATURE ROCK BOULDER
 - EXISTING LIGHT POLE

Remove all Synthetic Turf on verge

TREES



EUCALYPTUS SALMONOPHLOIA
SALMON GUM



JACARANDA MIMOSIFOLIA
JACARANDA



XANTHORRHOEA PREISSII
GRASS TREE



CORYMBIA FICIFOLIA
RED FLOWERING GUM



LIQUIDAMBAR STYRACIFLUA
SWEET GUM



Remove and replace
with Eemophilea's

CALLERYANA "BRADFORD"
ORNAMENTAL PEAR



PRUNUS CERASIFERA 'NIGRA'
BLACK CHERRY PLUM TREE

LARGE SHRUBS <2M



ALYOGYNE HUEGELII 'WEST COAST GEM'
NATIVE HIBISCUS



BOUGAINVILLEA 'WHITE STRIPE'



BOUGAINVILLEA 'GOLD RUSH'



HIBISCUS TILIACEUS
SEA HIBISCUSW



LANTANA MONTEVIDENSIS
TRAILING LANTANA



NERIUM OLEANDER
PINK OLEANDER



SHRUBS & SUCCULENTS



ADENIUM PICOTEE
DESERT ROSE



AGAVE SILVER TRIM (PBR)
VARIEGATED CENTURY PLANT



ALOE ALWAYS RED (PBR)
ALOE



DOROTHEANTHUS MEZOO



ECHEVERIA MORNING BEAUTY
ECHEVERIA



FURCRAEA MEDIOPICTA
MAURITIUS HEMP



LIVINGSTONE DAISY TRAY
LIVINGSTONE DAISY



SEDUM GOLD MOUND
SEDUM



SENECIO BLUE CHALK STICKS
BLUE CHALK STICKS



BOUGAINVILLEA 'PURPLE QUEEN'

CLIMBER

GROUND COVER & SEDGES



CARPOBROTUS 'CAR10' (PBR) AUSSIE
RAMBLER™ - PIG FACE



DIANELLA 'LITTLE REV'
LITTLE REV



DISPHYMA CRASSIFOLIUM
ROUND LEAVED PIGFACE



GAZANIA RIGENS
GAZANIA



GREVILLEA CRITHMIFOLIA
GREVILLEA



LOMANDRA CONFERTIFOLIA 'LITTLE CON'
DWARF MATT RUSH

